


三~五层弱电平面图 1:100


3#教学楼

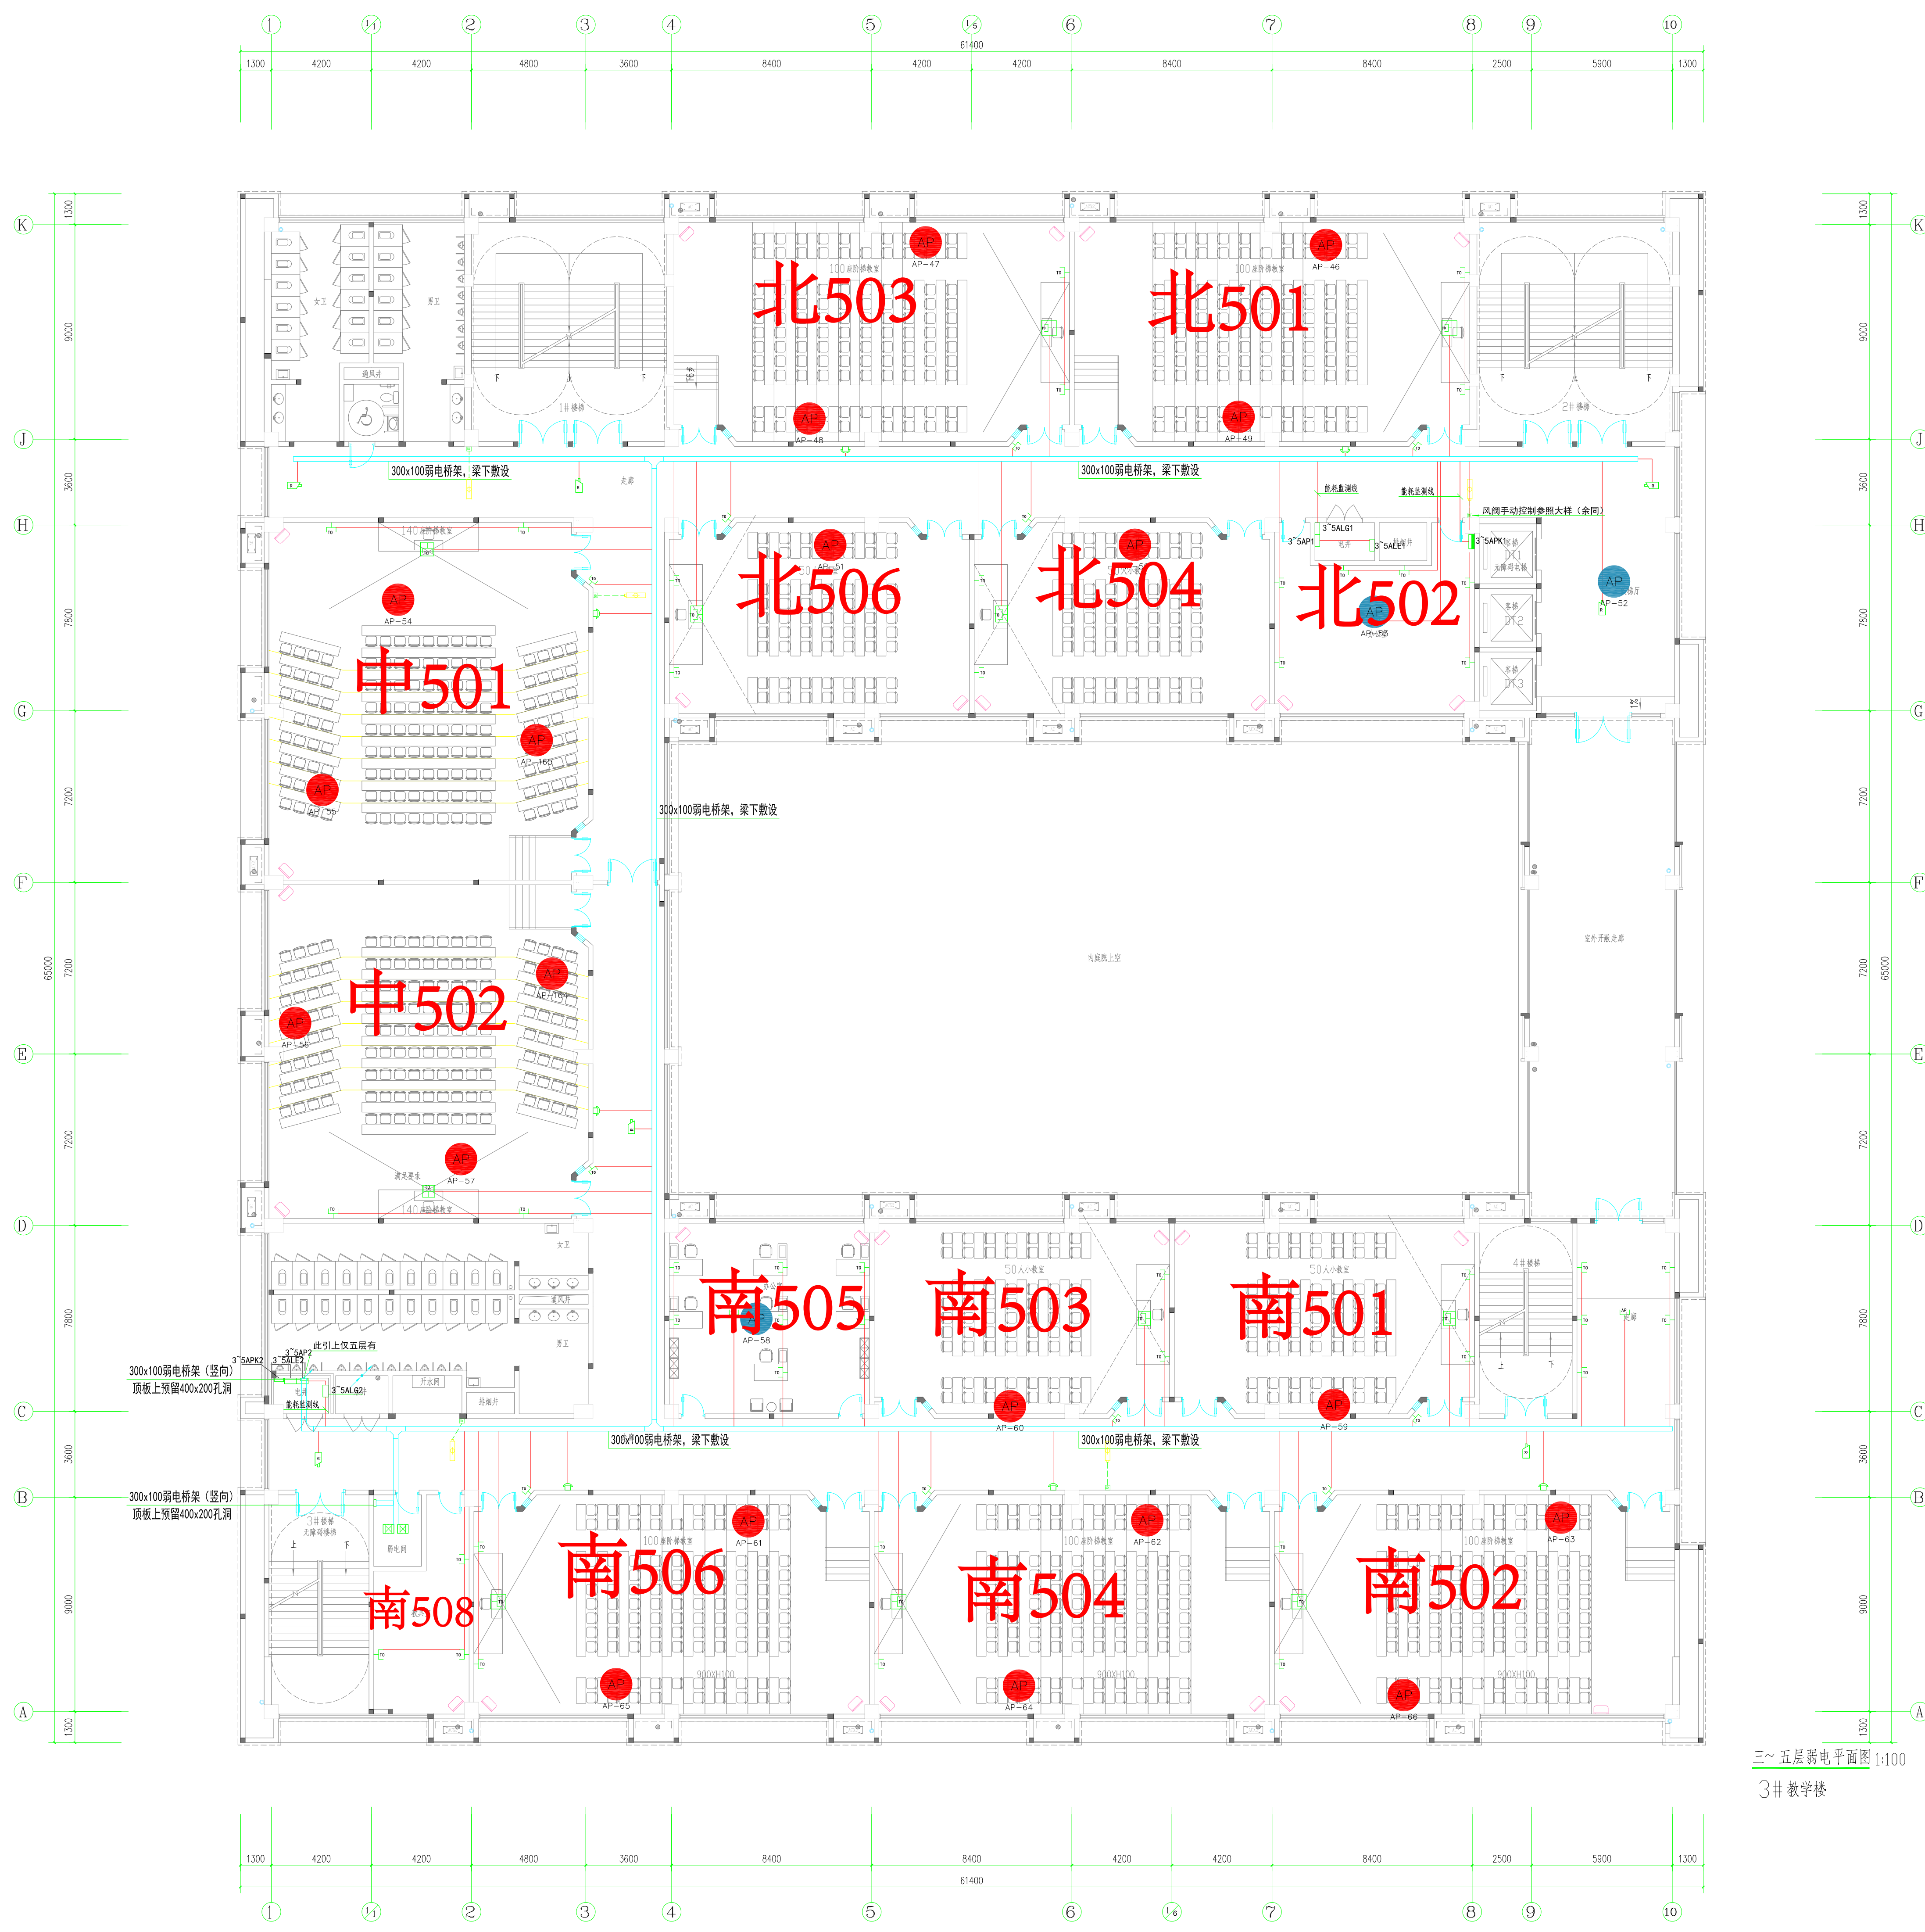



三~五层弱电平面图 1:100  
3#教学楼



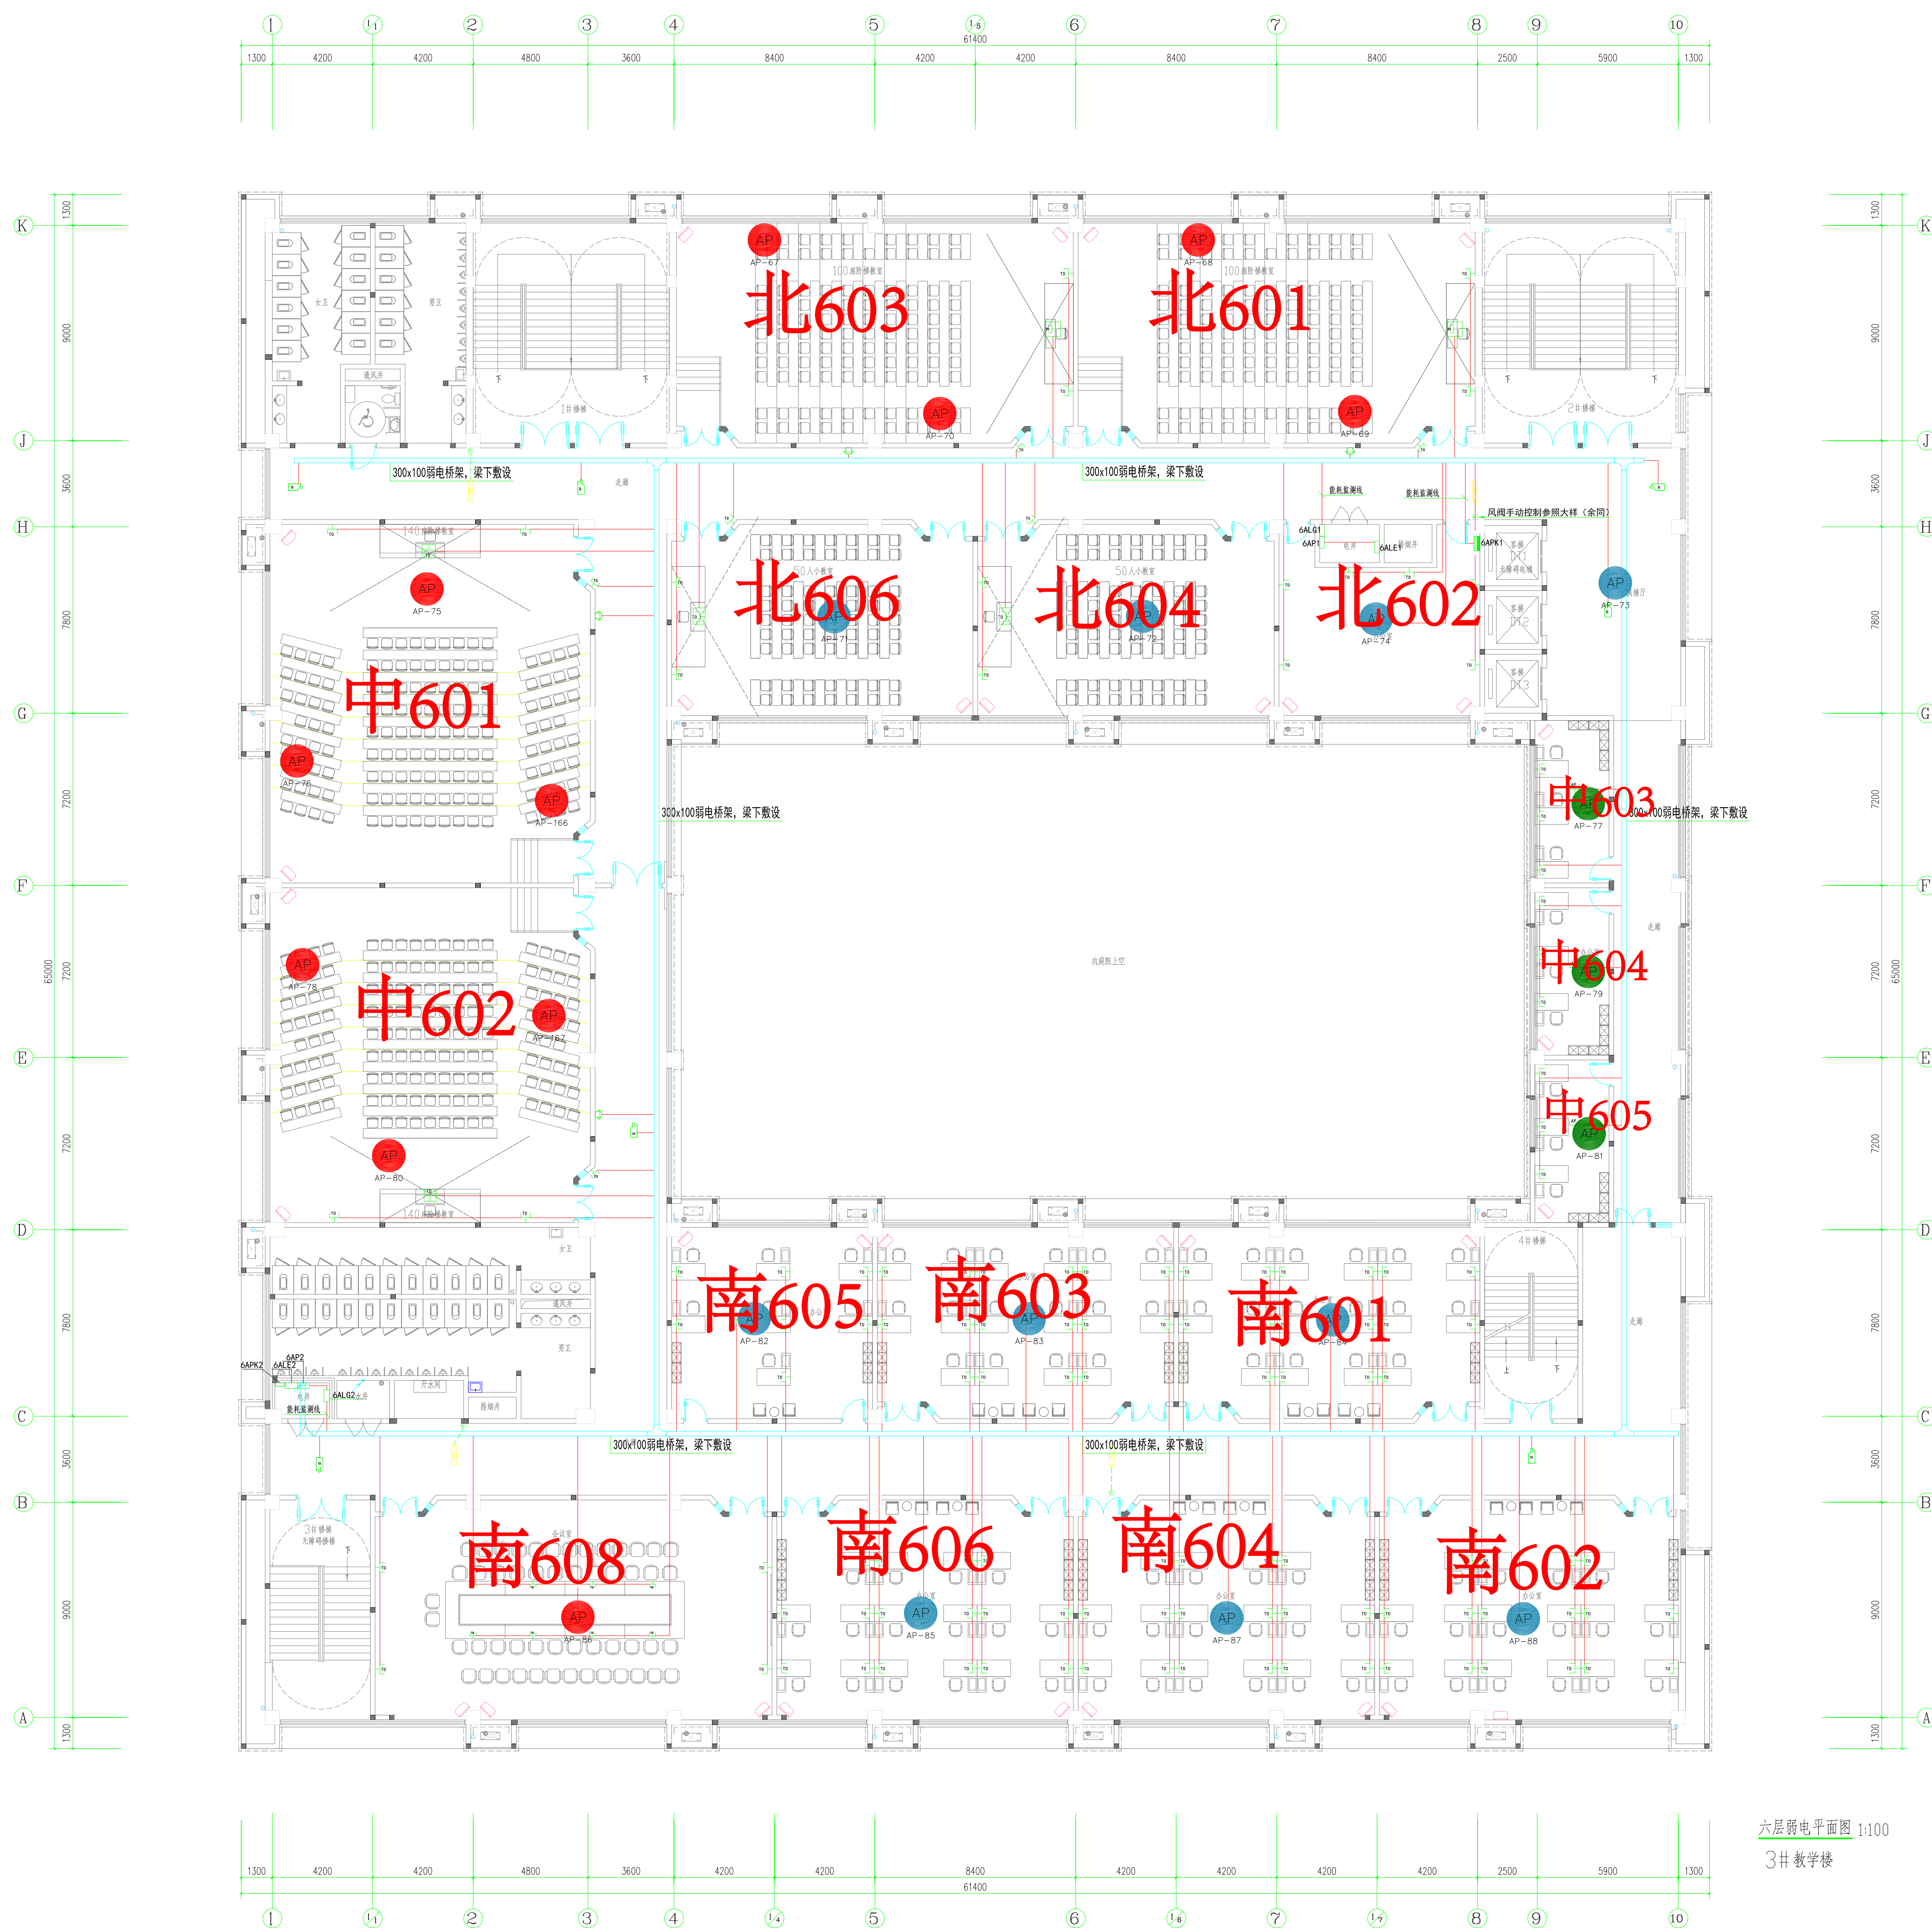

六层弱电平面图 1:100  
3#教学楼